




Block A Elevations- 10 Storeys

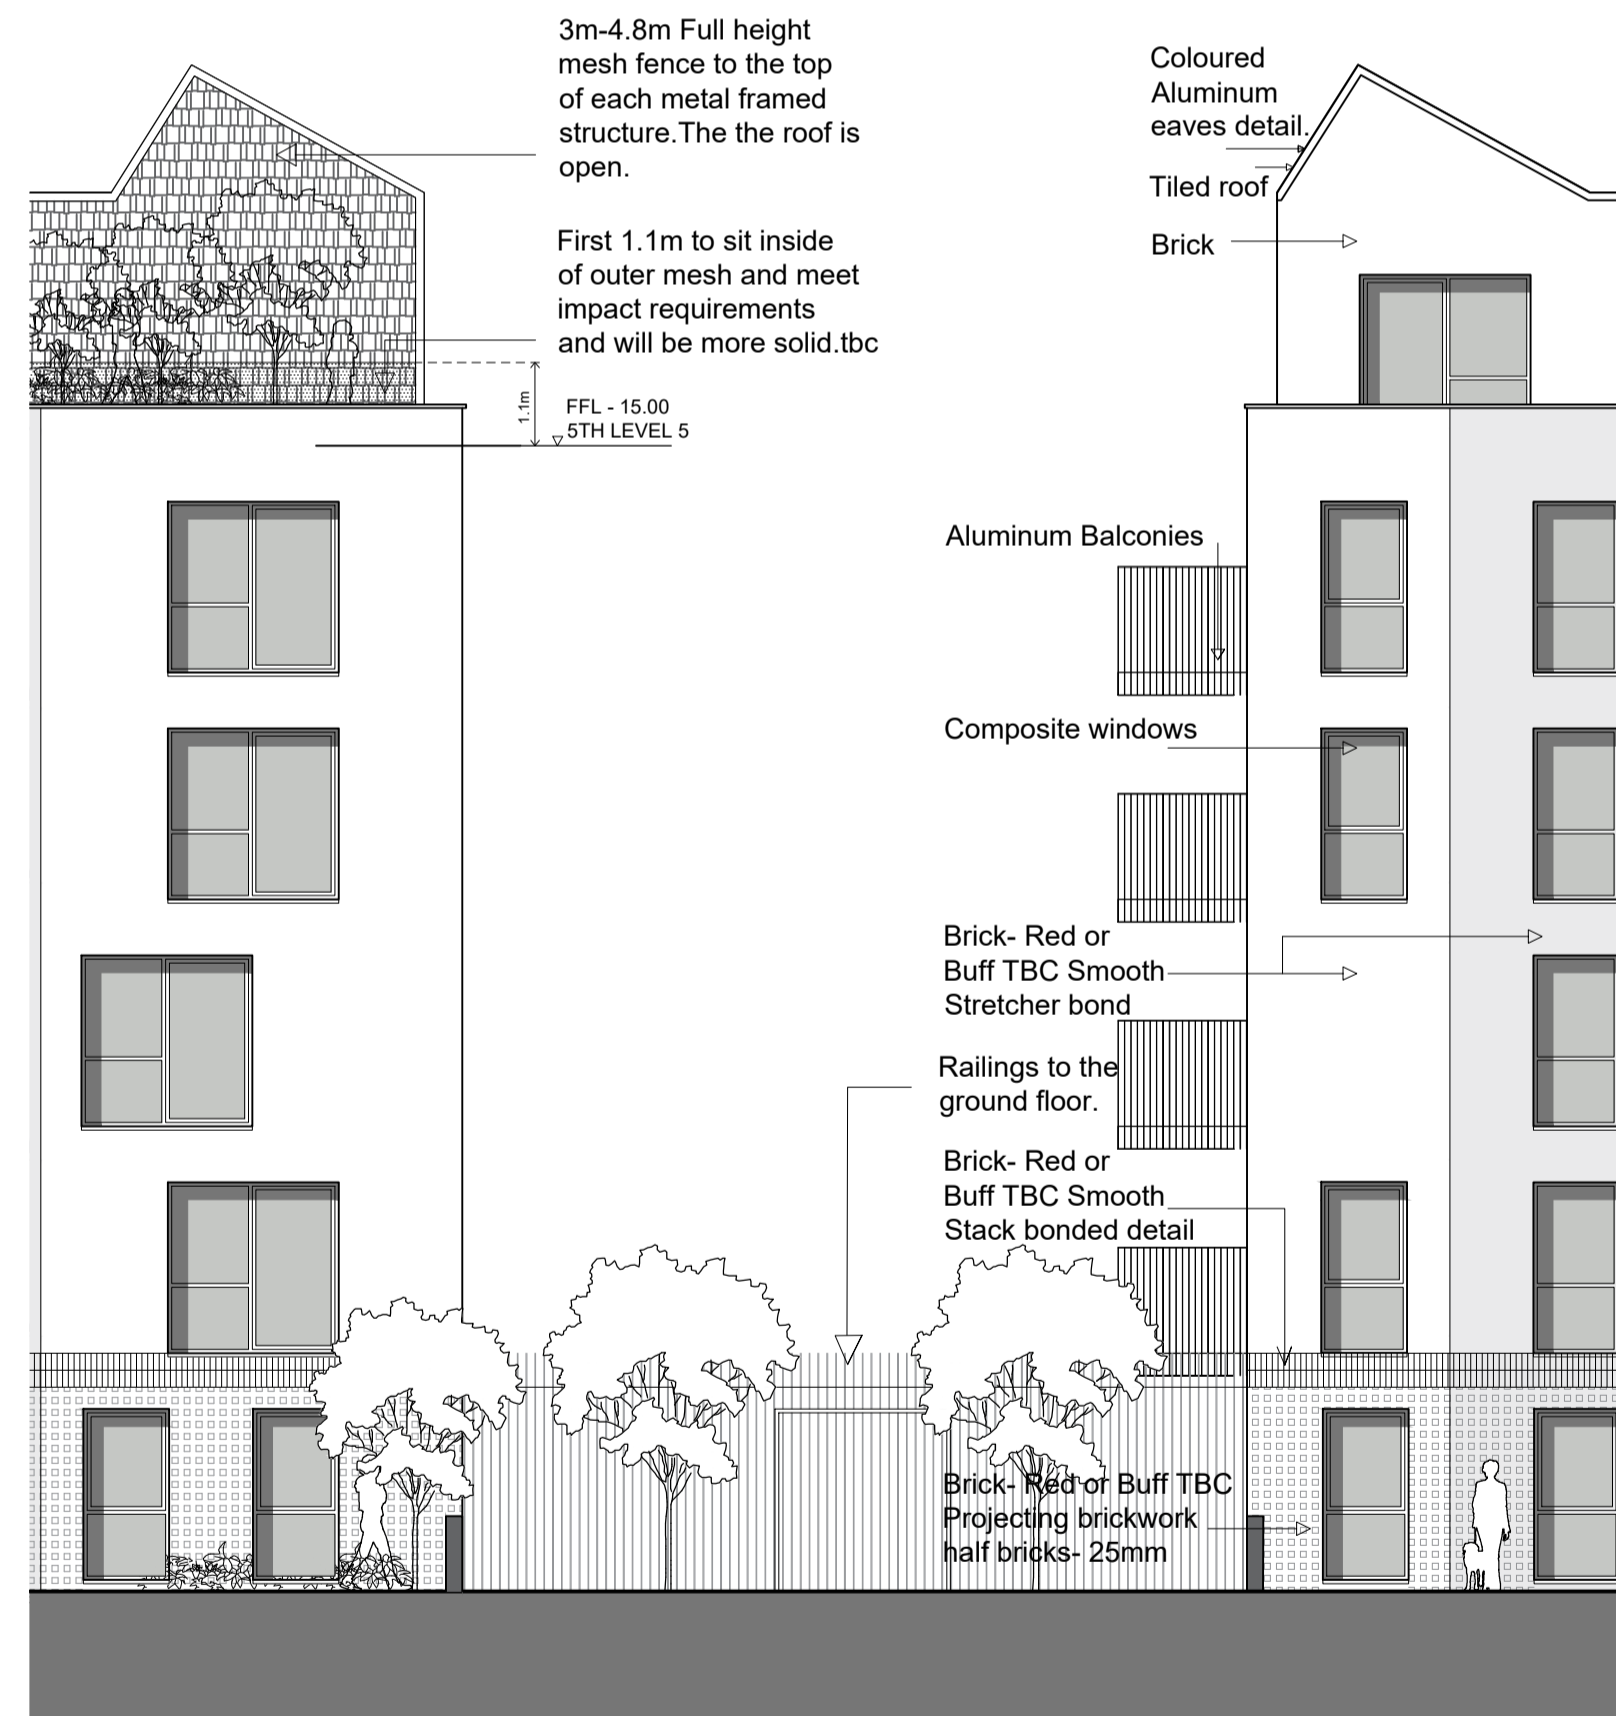

Blocks B,C,D and E elevations. 6 Storeys to 5 storeys.

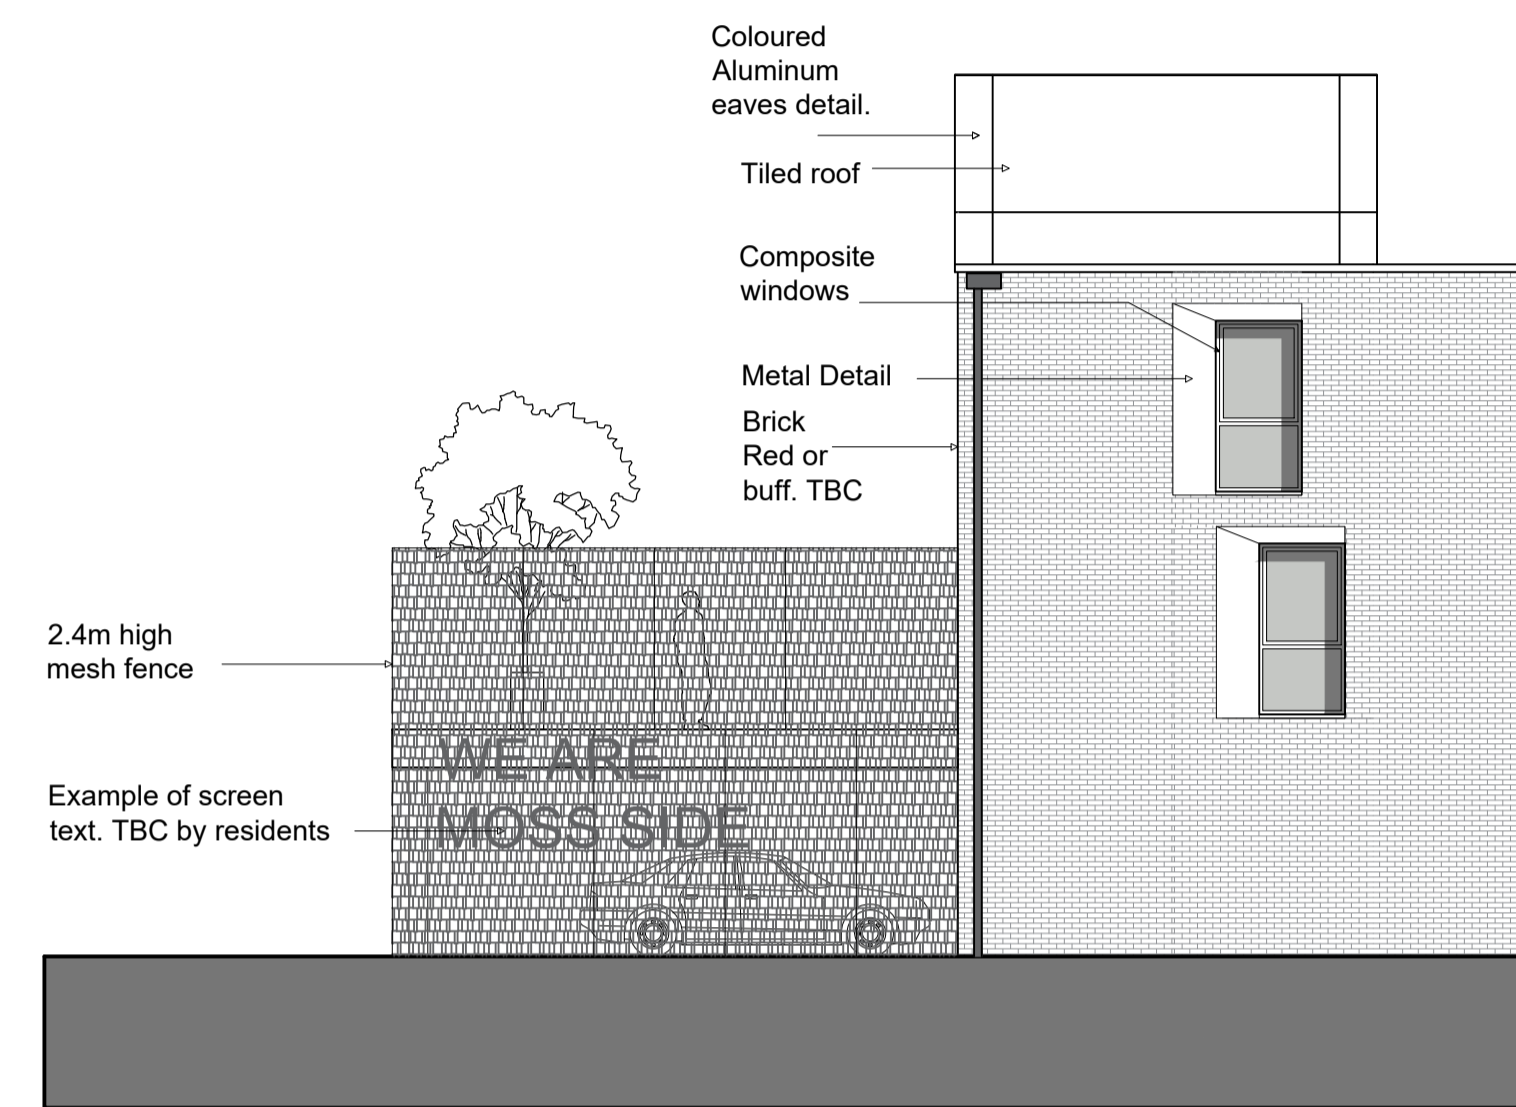

Townhouses South Elevation. 3 Storeys.

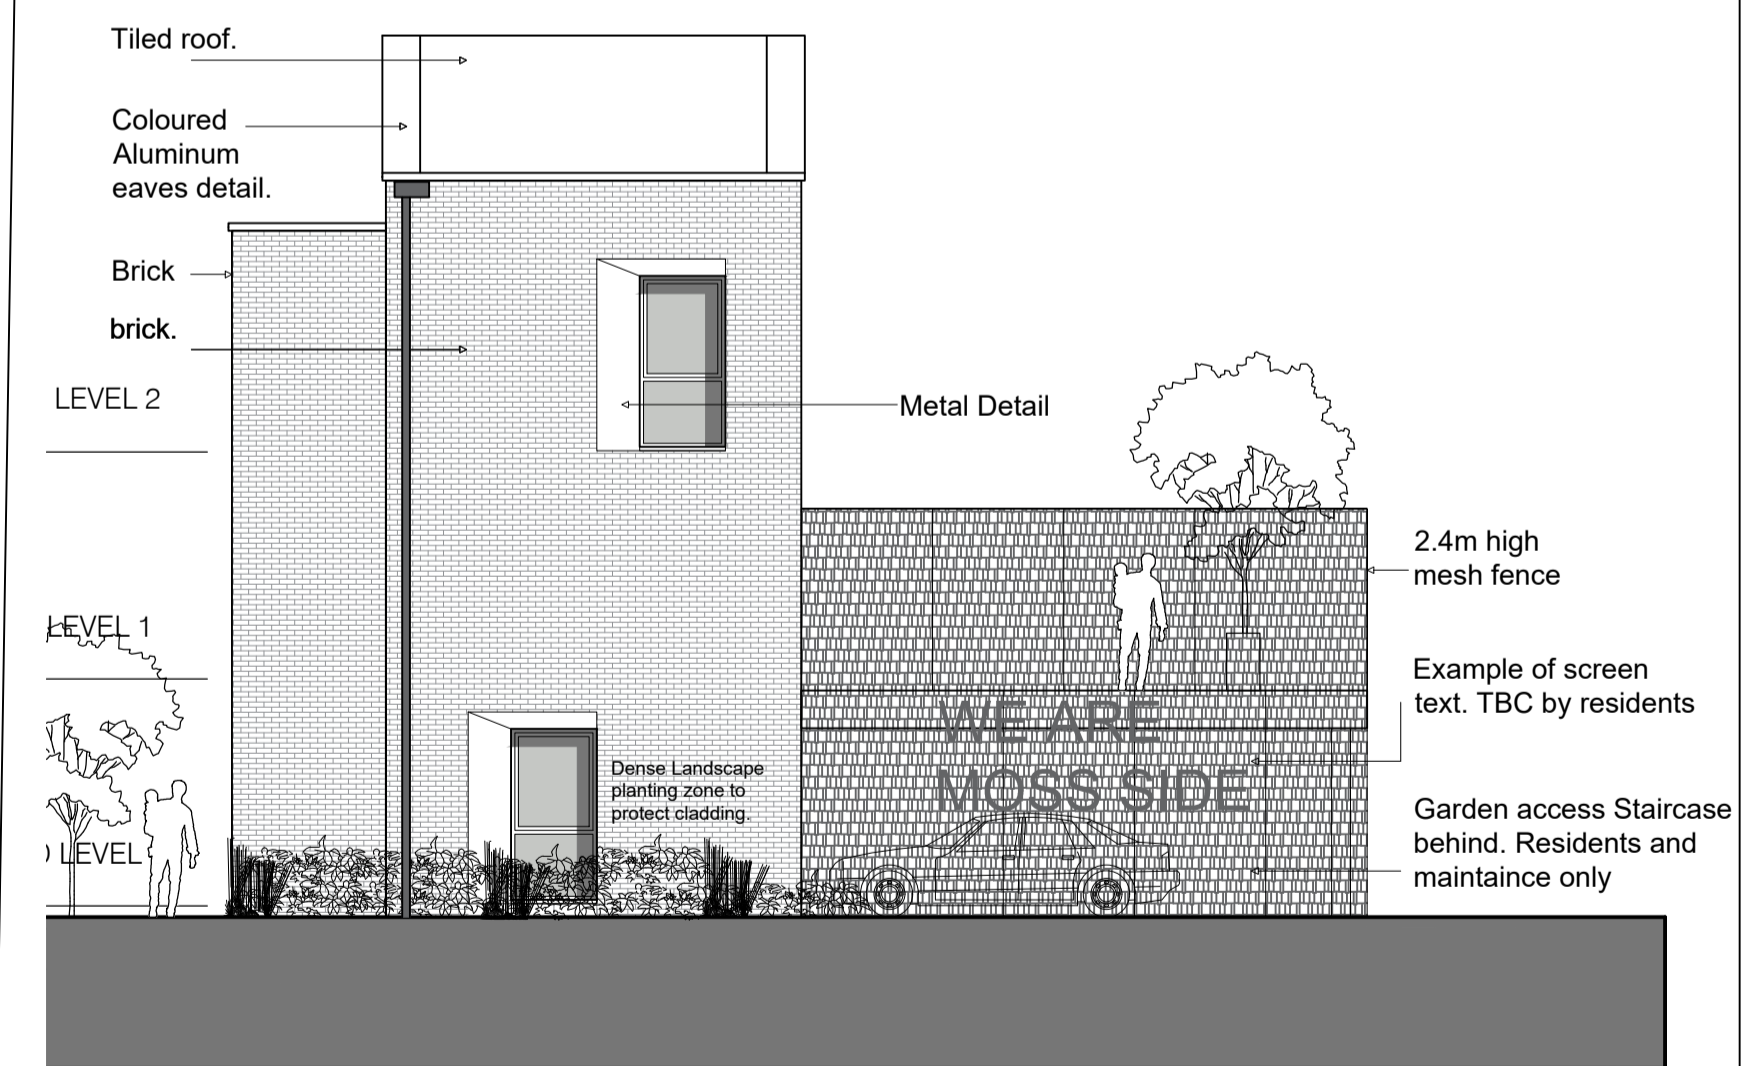

Townhouses North Elevation. 3 Storeys.

MC AU Modern City Architecture & Urbanism

2 Commercial Street
Castlefield
Manchester
M15 4RQ

t: 0161 974 7203
e: info@mcau.co.uk
www.mcau.co.uk

Client
MSV/MCC

Project
Site 1

Description
Moss Side
Material Options
SCHEME 17K

Status	Stage 3 Planning	Drawn By	PS/JT/EB
Job Number	1215	Scale	1:100@A1
Drawing Number	1215-05-100	Date	Feb 25
		Revision	P7