



Townhouses East Elevation 1:100

BARNHILL STREET

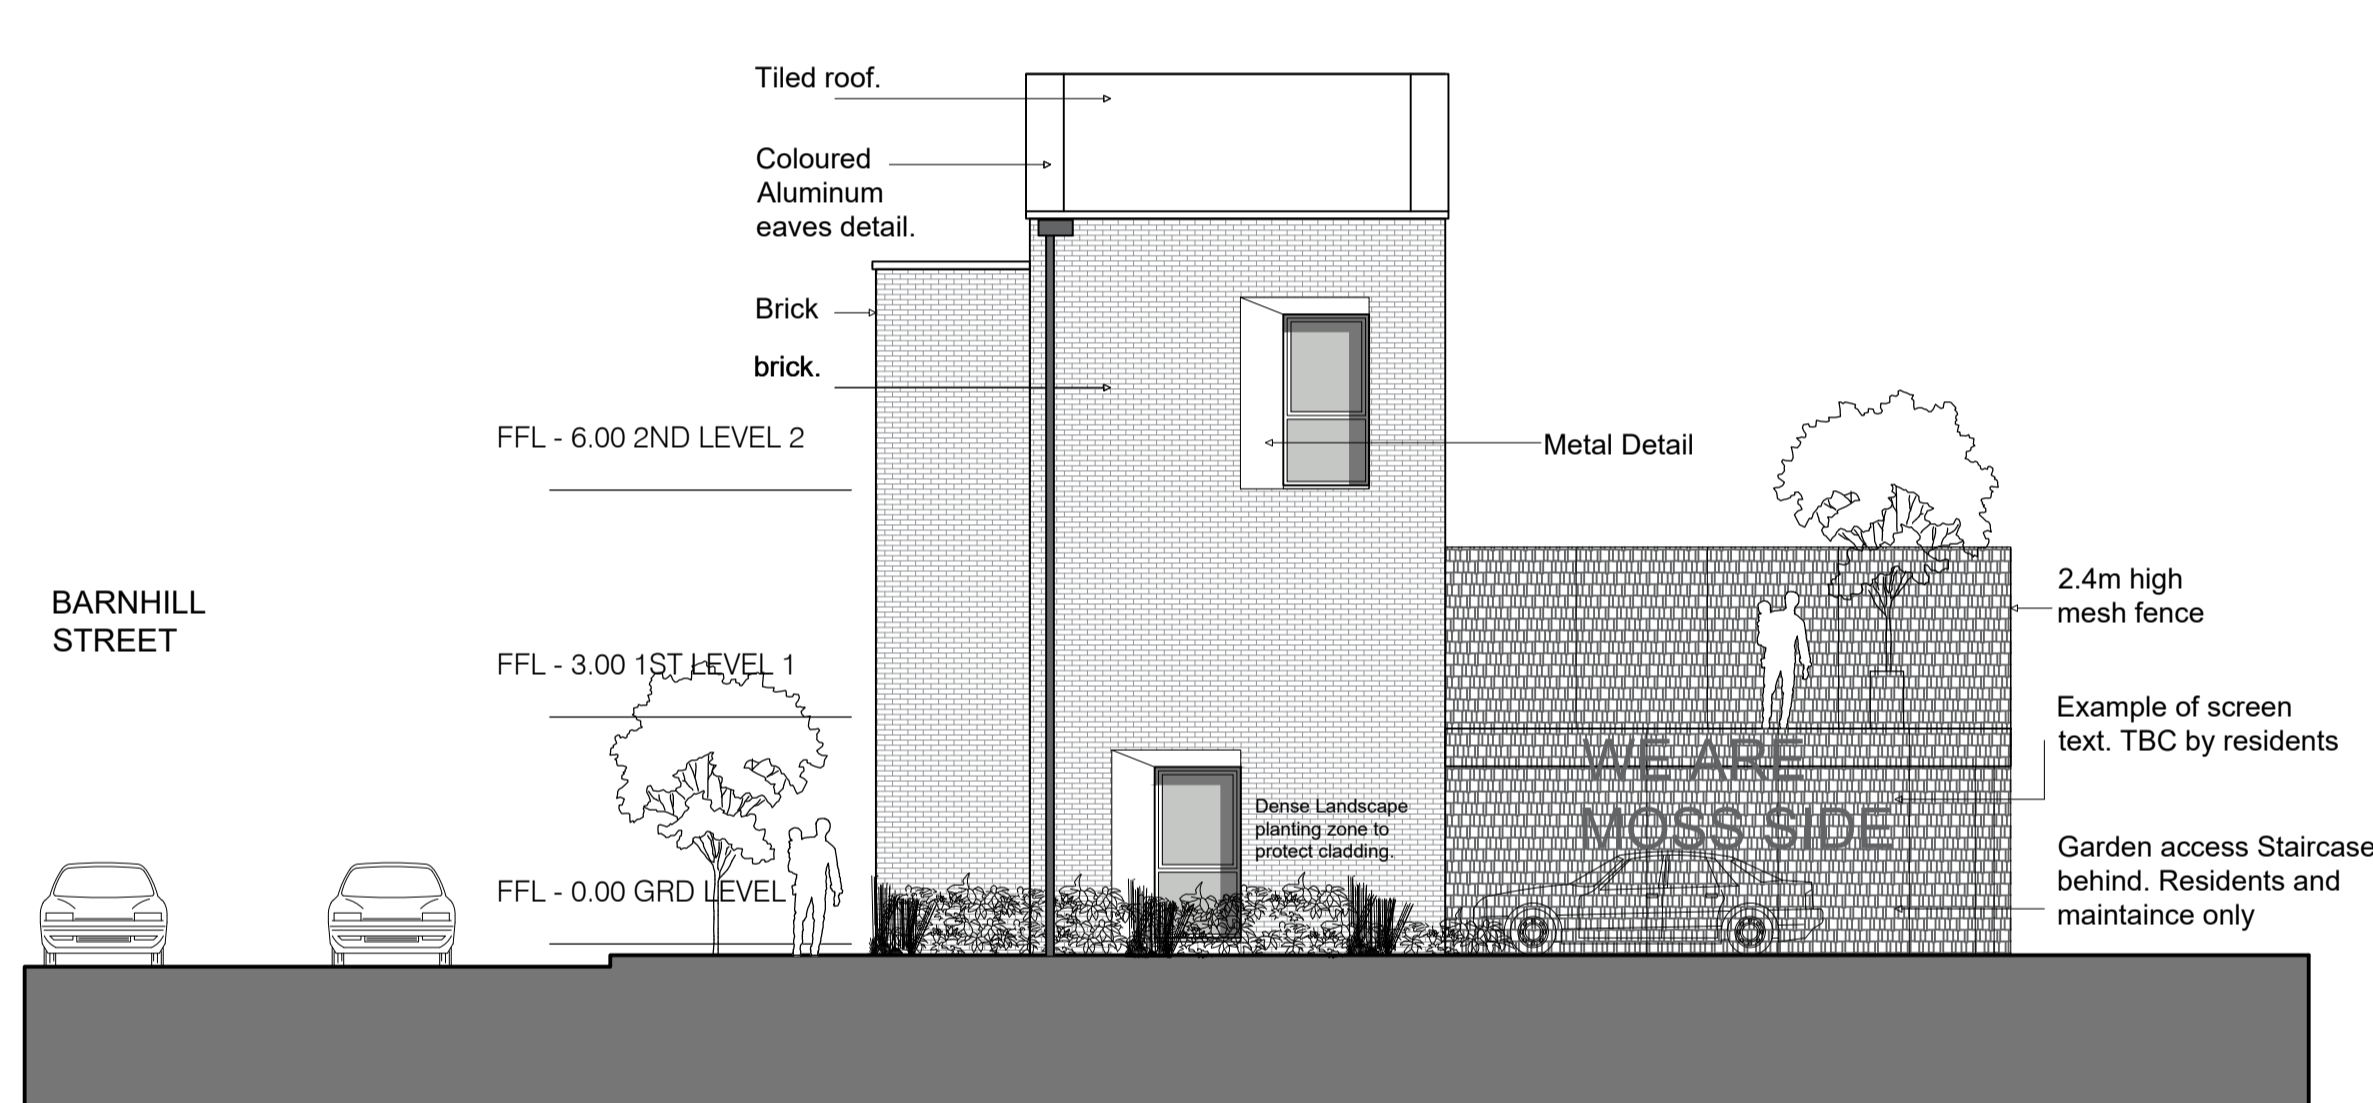

Townhouses North Elevation 1:100

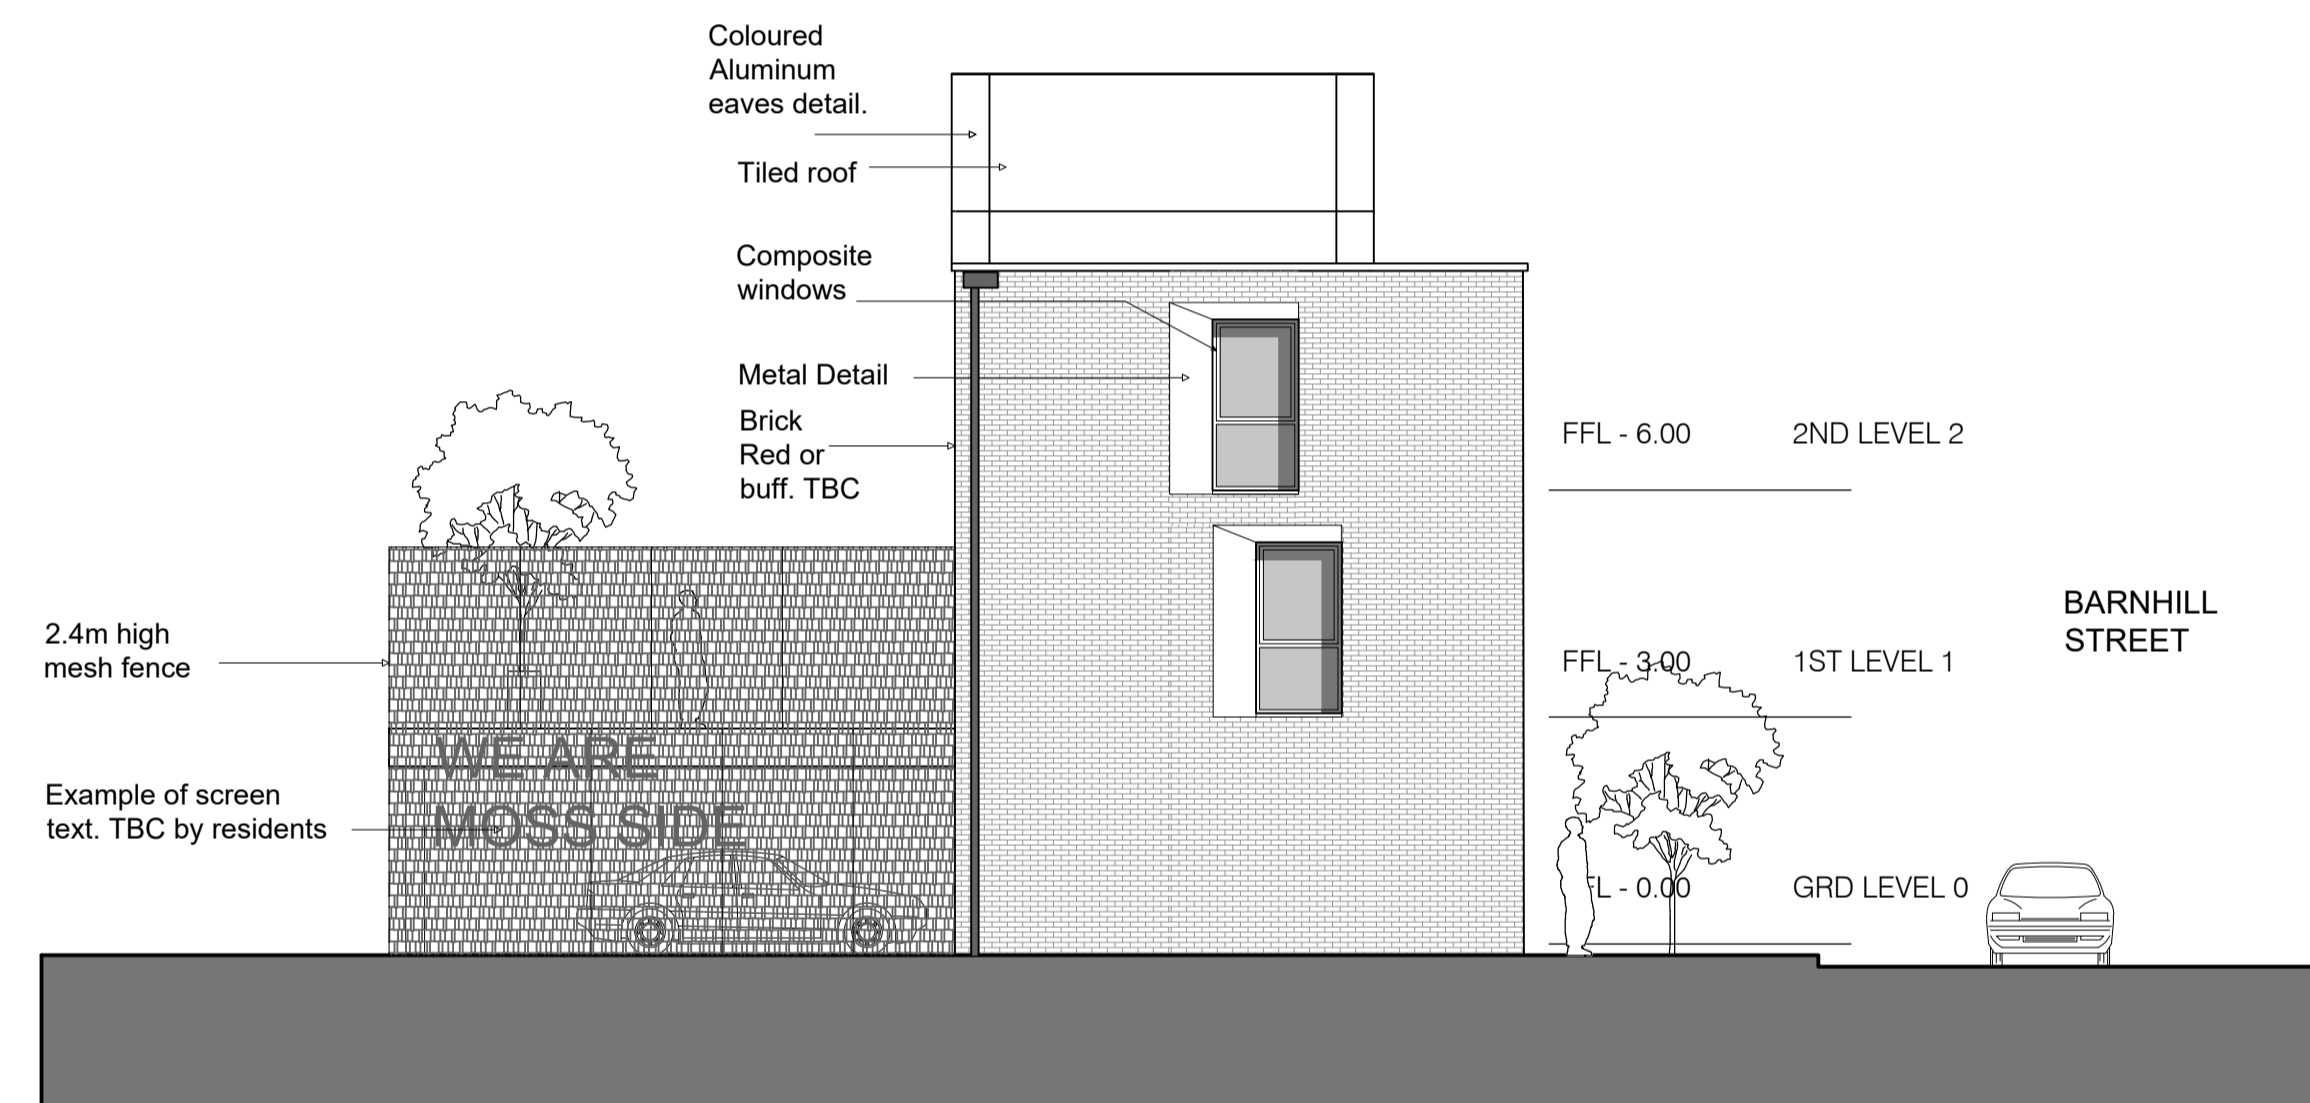

Townhouses South Elevation 1:100



Townhouses West Elevation 1:100

MC AU Modern City Architecture & Urbanism
 2 Commercial Street
 Castlefield
 Manchester
 M15 4RQ
 t: 0161 974 7203
 e: info@mcau.co.uk
 www.mcau.co.uk

Client
 MSV/MCC
 Project
 Site 1

Description
 Moss Side
 Townhouses Elevations
 SCHEME 17K

| | | | |
|----------------|------------------|----------|----------|
| Status | Stage 3 Planning | Drawn By | KC |
| Job Number | 1215 | Scale | 1:100@A1 |
| Drawing Number | 1215-F-05-01 | Date | Aug 24 |
| | | Revision | P7 |