

ROOF FLOOR PLAN

BLOCK F

BLOCK E

SITE 1 THE RENO


BLOCK A

BLOCK B



BLOCK C

BLOCK D

ROOF PLAN

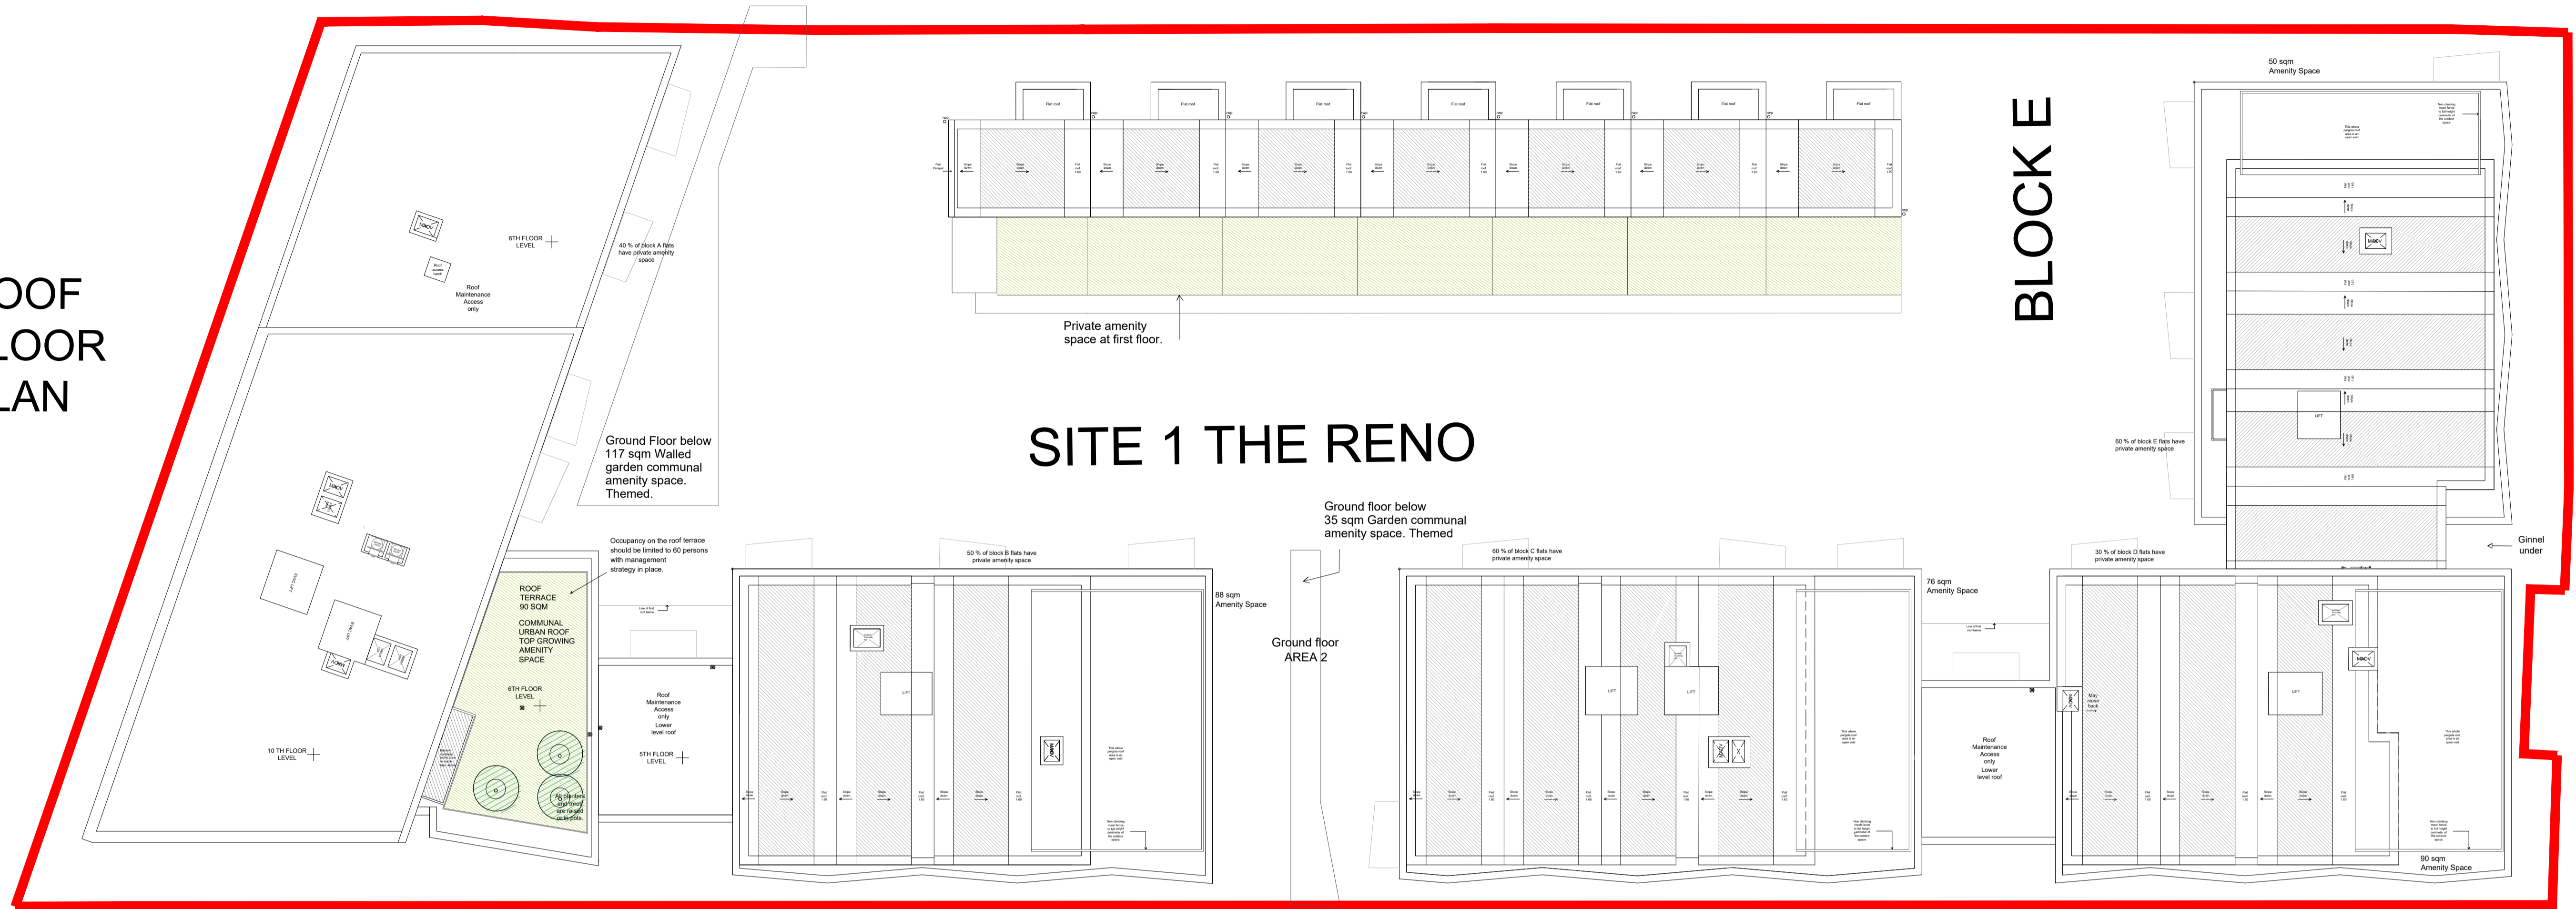

1:200 scale

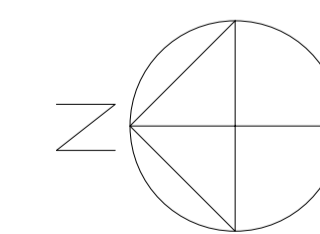 

MC AU Modern City Architecture & Urbanism
 2 Commercial Street
 Castlefield
 Manchester
 M15 4RQ
 t: 0161 974 7203
 e: info@mcau.co.uk
www.mcau.co.uk

Client
 MSV/MCC
 Project
 Site 1- Reno Site

Description
 Moss Side
 ROOF PLAN & AMENITY SPACE
 Scheme 17-OPTION K

Status	STAGE 3	Drawn By	PJS/JT/SR
Job Number	1215	Scale	1.200@A1
Drawing Number	1215-03-04 - OPTION 17K	Date	MAR 25
		Revision	P7

Copyright Modern City Architecture & Urbanism Ltd