



# BLOCK F- 7 total, 3 x 4b and 4 x 5b

**BLOCK E**  
 SOCIAL RENT, 9 x 1 bed 2 p ( 50 sq m)  
 9 x 2 bed , 4 x 3 bed , 1 x 4 bed  
 Total = 23 units

TYPICAL FLOOR PLAN

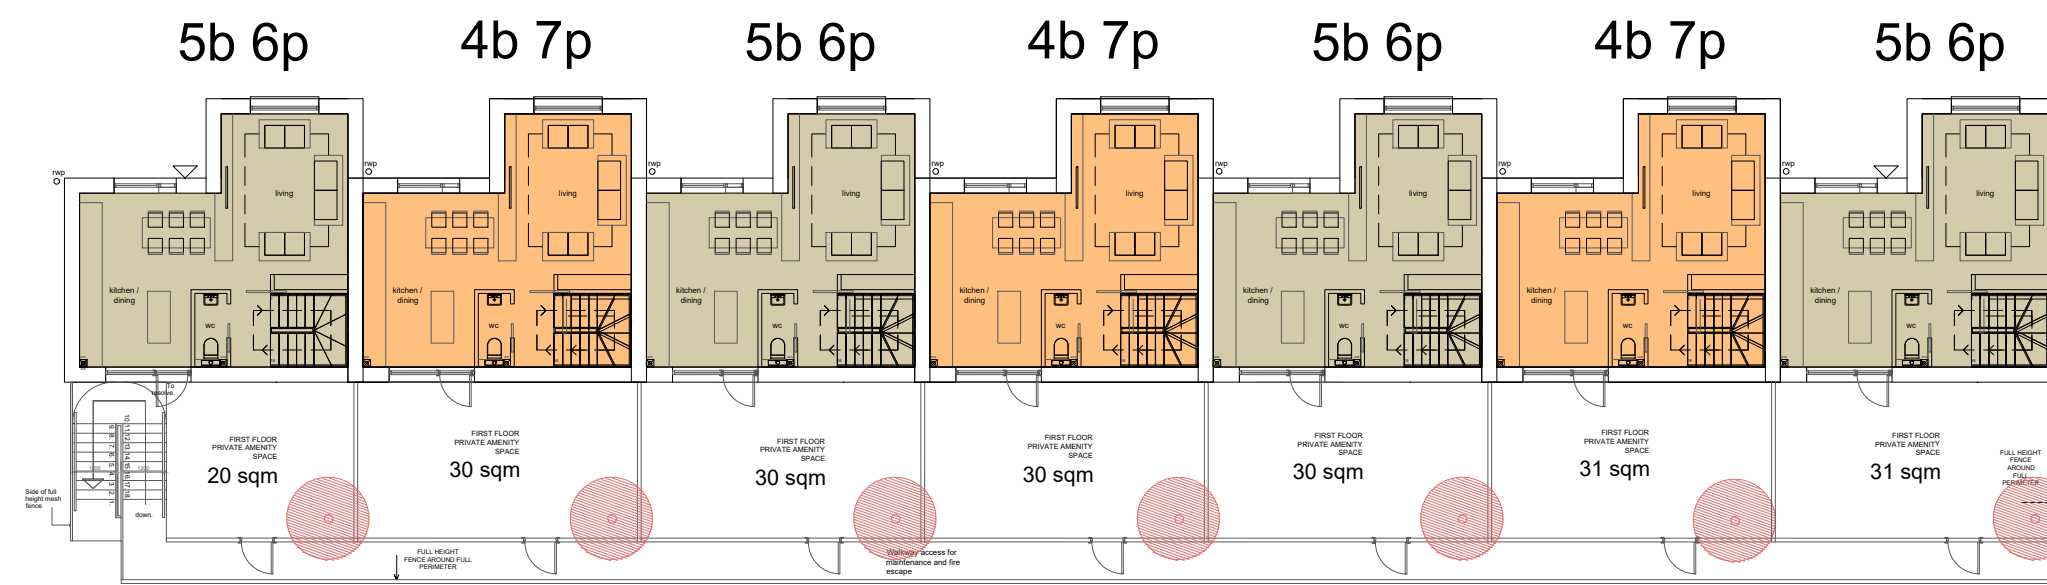

BLOCK E

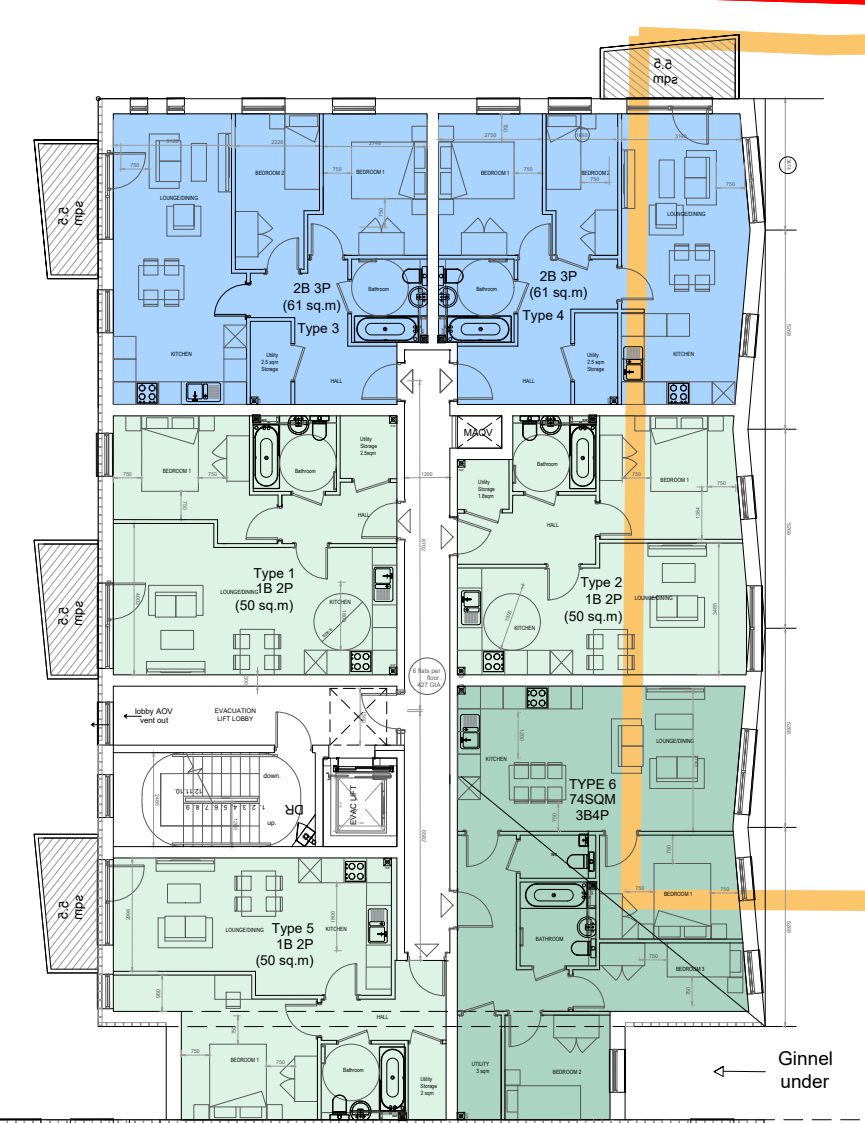

## SITE 1 THE RENO

BLOCK A 7th-9th Floor

**BLOCK A- 2nd to 5th**

RENT TO BUY  
 32 x 1 bed 2 p  
 48 x 2 beds  
 5 x 3 bed  
 1 x 4 bed  
 Total = 86 units

**BLOCK B**

SOCIAL RENT  
 15 x 1 bed 2 p ( 50 sq m)  
 18 x 2 bed 3 p ( 61/70 sq m)  
 1 x 3 bed  
 2 x 4 bed  
 Total = 36 units



**BLOCK C- older person**

SOCIAL RENT  
 15 x 1 bed (50%)  
 13 x 2 bed ( 43%)  
 0 x 3 bed  
 2 x 4 bed ( 7%)  
 Total = 30 units  
 Approx 40 % are M43 and 60% M42.  
 All M42 have wet rooms

**BLOCK D**

SOCIAL RENT  
 6 x 1 bed 2 p ( 50 sq m)  
 17 x 2 bed  
 7 x 3 bed  
 1 x 4 bed  
 Total = 31 units

1:200 scale

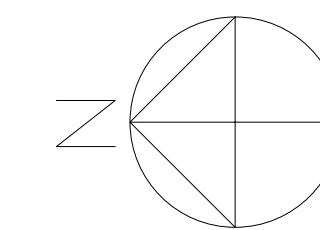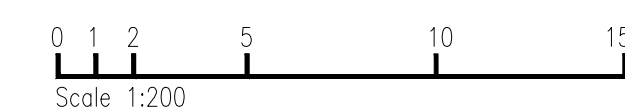

**MC AU** Modern City Architecture & Urbanism  
 2 Commercial Street  
 Castlefield  
 Manchester  
 M15 4RQ  
 t: 0161 974 7203  
 e: info@mcau.co.uk  
 www.mcau.co.uk

Client  
 MSV/MCC  
 Project  
 Site 1- Reno Site

Description  
 Moss Side  
 TYPICAL FLOOR PLAN  
 Scheme 17-OPTION K

Status	STAGE 3	Drawn By	PJS/JT/SR
Job Number	1215	Scale	1.200@A1
Drawing Number	1215-03-01 - OPTION 17K	Date	JAN 25
		Revision	P7